


NOTES

- ① BRIDGEPORT PUBLIC UTILITIES DISTRICT PROPERTY AS PER DEED BOOK 94, PAGE 272, & RS. IN MB. 5 PG. 56.
- ② BRIDGEPORT PUBLIC UTILITIES DISTRICT PROPERTY AS PER DEED BOOK 45, PAGE 481.
- ③ PRIVATELY OWNED LOT AS DEED BOOK 19, PAGE 354. & RS. IN MB. 6 PG. 29
- ④ LOCATED AS PER WALKER HEIGHTS SUB MAP, MB. 2, PG. 7 NOT A PART OF THIS LAND DIVISION.
- ⑤ TO SE CORNER SECTION 28, T.5N., R.25E., M.D.B.&M. FOUND ROCK MONUMENT WITH 1" PIPE SAME AS RECORD OF SURVEY BOOK 1 PAGE 19
- ⑥ TO SW CORNER SECTION 28, T.5N., R.25E., M.D.B.&M. FOUND 1/2" PIPE SAME AS RECORD OF SURVEY BOOK 1 PAGE 19.

CURVE TABLE				
NO.	Δ	R	T	L
A	18°22'00"	210'	33.95'	67.32'
B	00°34'55"	2050'	10.42'	20.74'
C	90°00'00"	20'	20.00'	31.42'

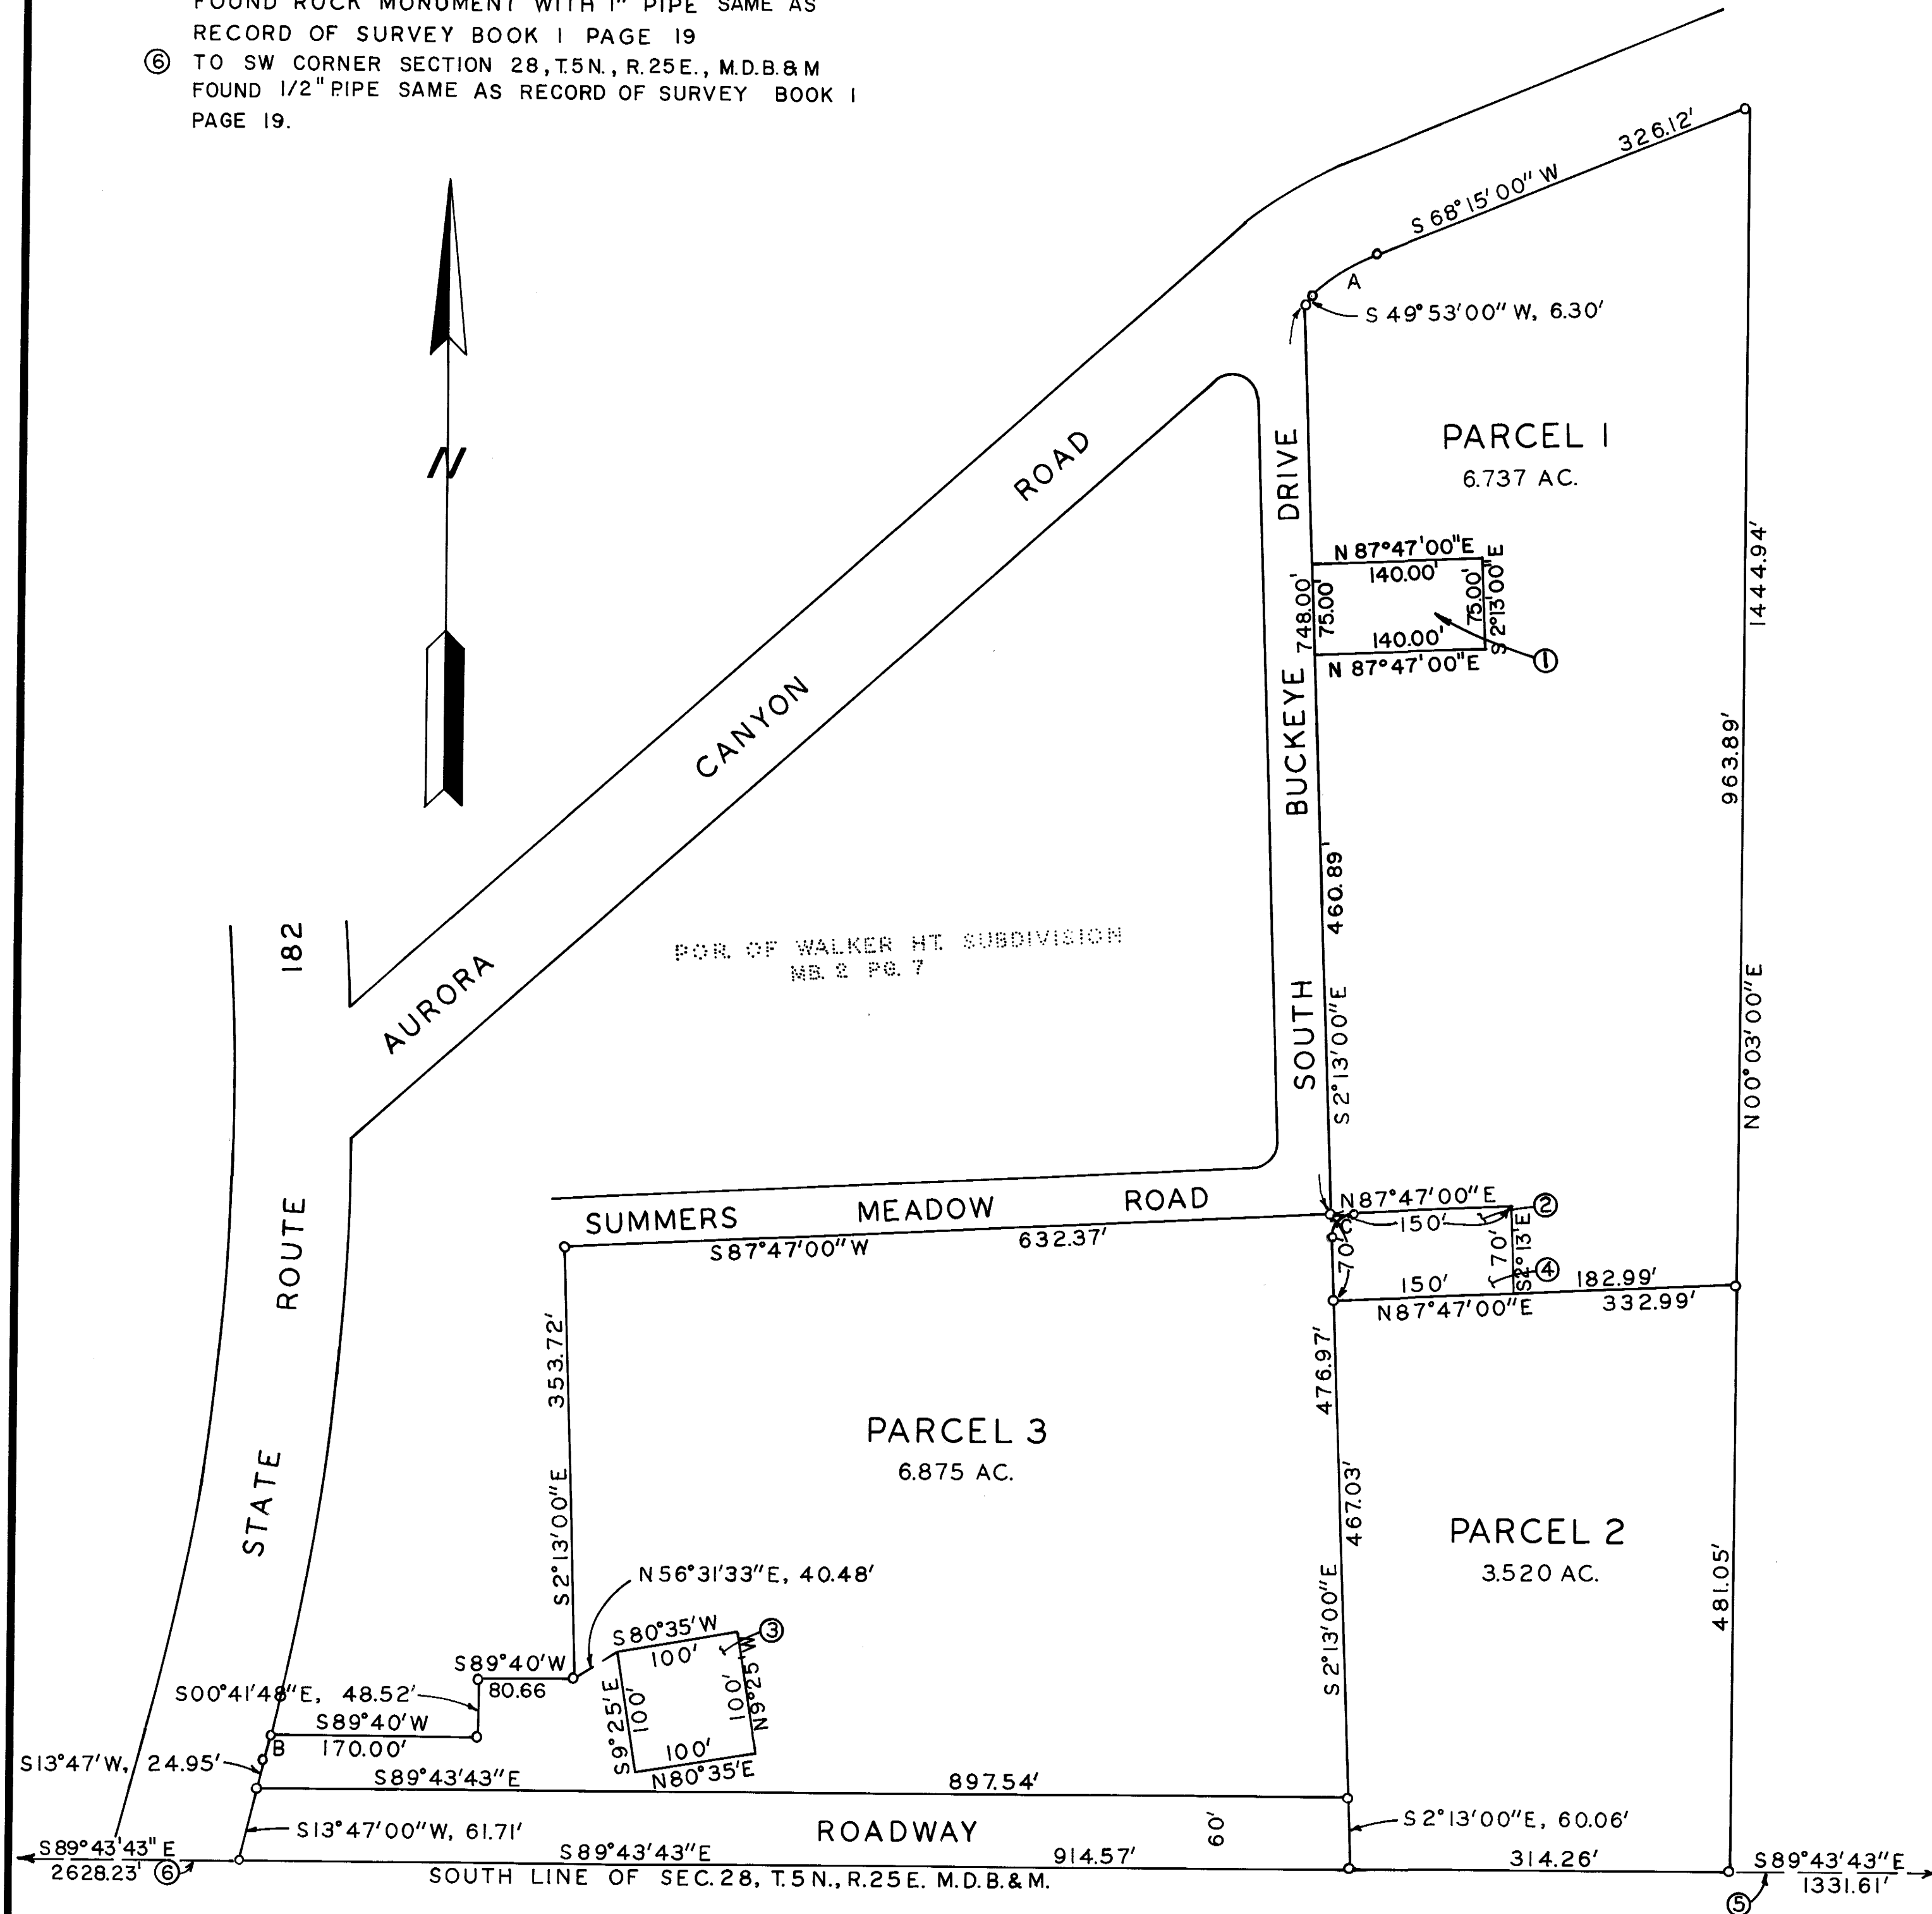

SCALE 1"=100'

BASIS OF BEARINGS IS THE SOUTH LINE OF SEC. 28, T.5N., R.25E., M.D.B.&M. AS PER RECORD OF SURVEY BOOK 6, PAGE 29.

ALL CORNERS SEARCHED FOR WITH NOTHING FOUND AND NOTHING SET.

Map - Vol. 1, Pg. 84-A